


TOWN OF TOPSAIL BEACH

2023/2024 BEACH NOURISHMENT PROJECT
Pender County, North Carolina



Progress Map

Plan View- Beach Stations 0+00 to 80+00

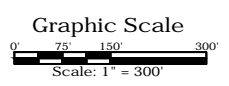


Notes:
1. Horizontal Datum: NC State Plane - Zone 3200, NAD83, Feet
2. Vertical Datum: NAVD88, Feet
3. Dates represent BEST ESTIMATE of beachfill and dredge areas and are subject to change.
4. Aerial photography performed by TerraLina Mapping Consultants, Inc. on April 13, 2023 and represent conditions at that time.

DWG NAME: Topsail PROGRESS MAPS.dwg	SURVEY DATE: As Shown
DWG DATE: December 14, 2023	SHEET: 1 OF 6
SCALE: 1" = 300'	

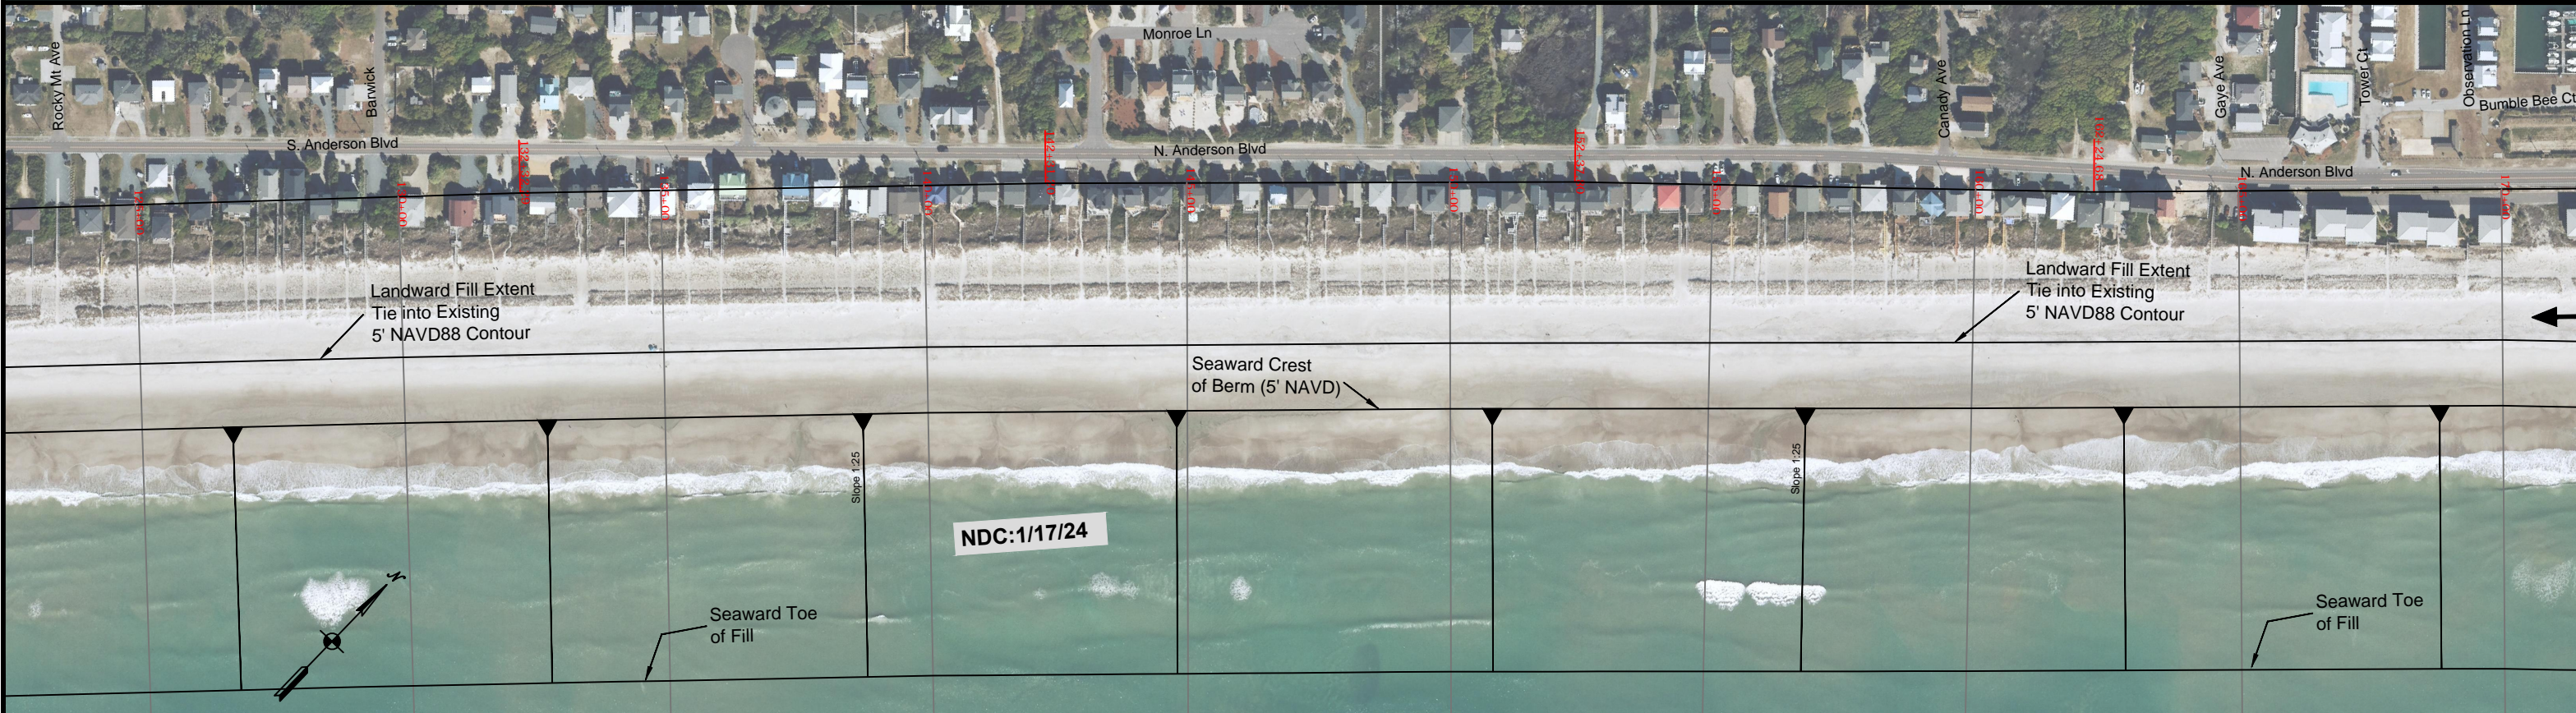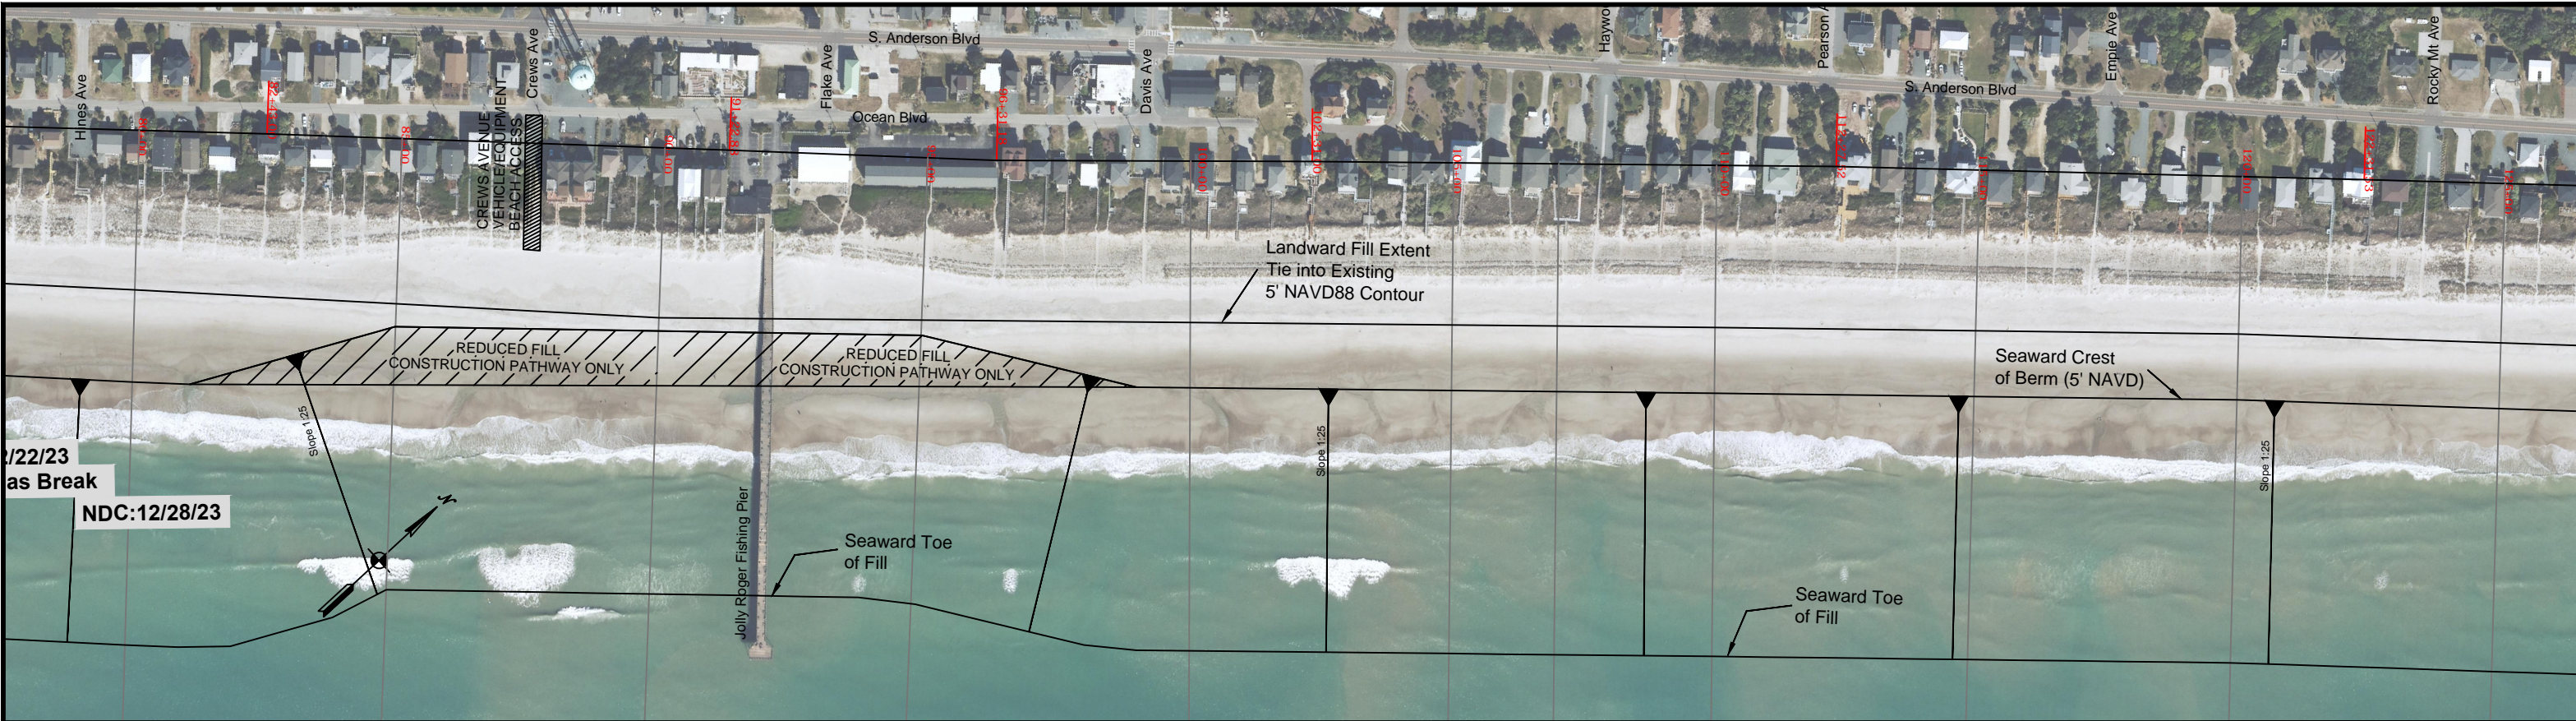

TI Coastal Services, Inc.
387-B N. Green Meadows Drive
Wilmington, NC 28405
910.821.1358

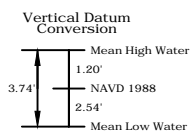


TOWN OF TOPSAIL BEACH

2023/2024 BEACH NOURISHMENT PROJECT
Pender County, North Carolina

Progress Map

Plan View- Beach Stations 80+00 to 170+00

Graphic Scale

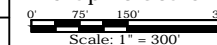

- Notes:
1. Horizontal Datum: NC State Plane - Zone 3200, NAD83, Feet
 2. Vertical Datum: NAVD88, Feet
 3. Dates represent BEST ESTIMATE of beachfill and dredge areas and are subject to change.
 4. Aerial photography performed by TerraLina Mapping Consultants, Inc. on April 13, 2023 and represent conditions at that time.


DWG NAME: Topsail PROGRESS MAPS.dwg

DWG DATE: December 14, 2023


SURVEY DATE: As Shown

SCALE: 1" = 300'

SHEET: 2 OF 6

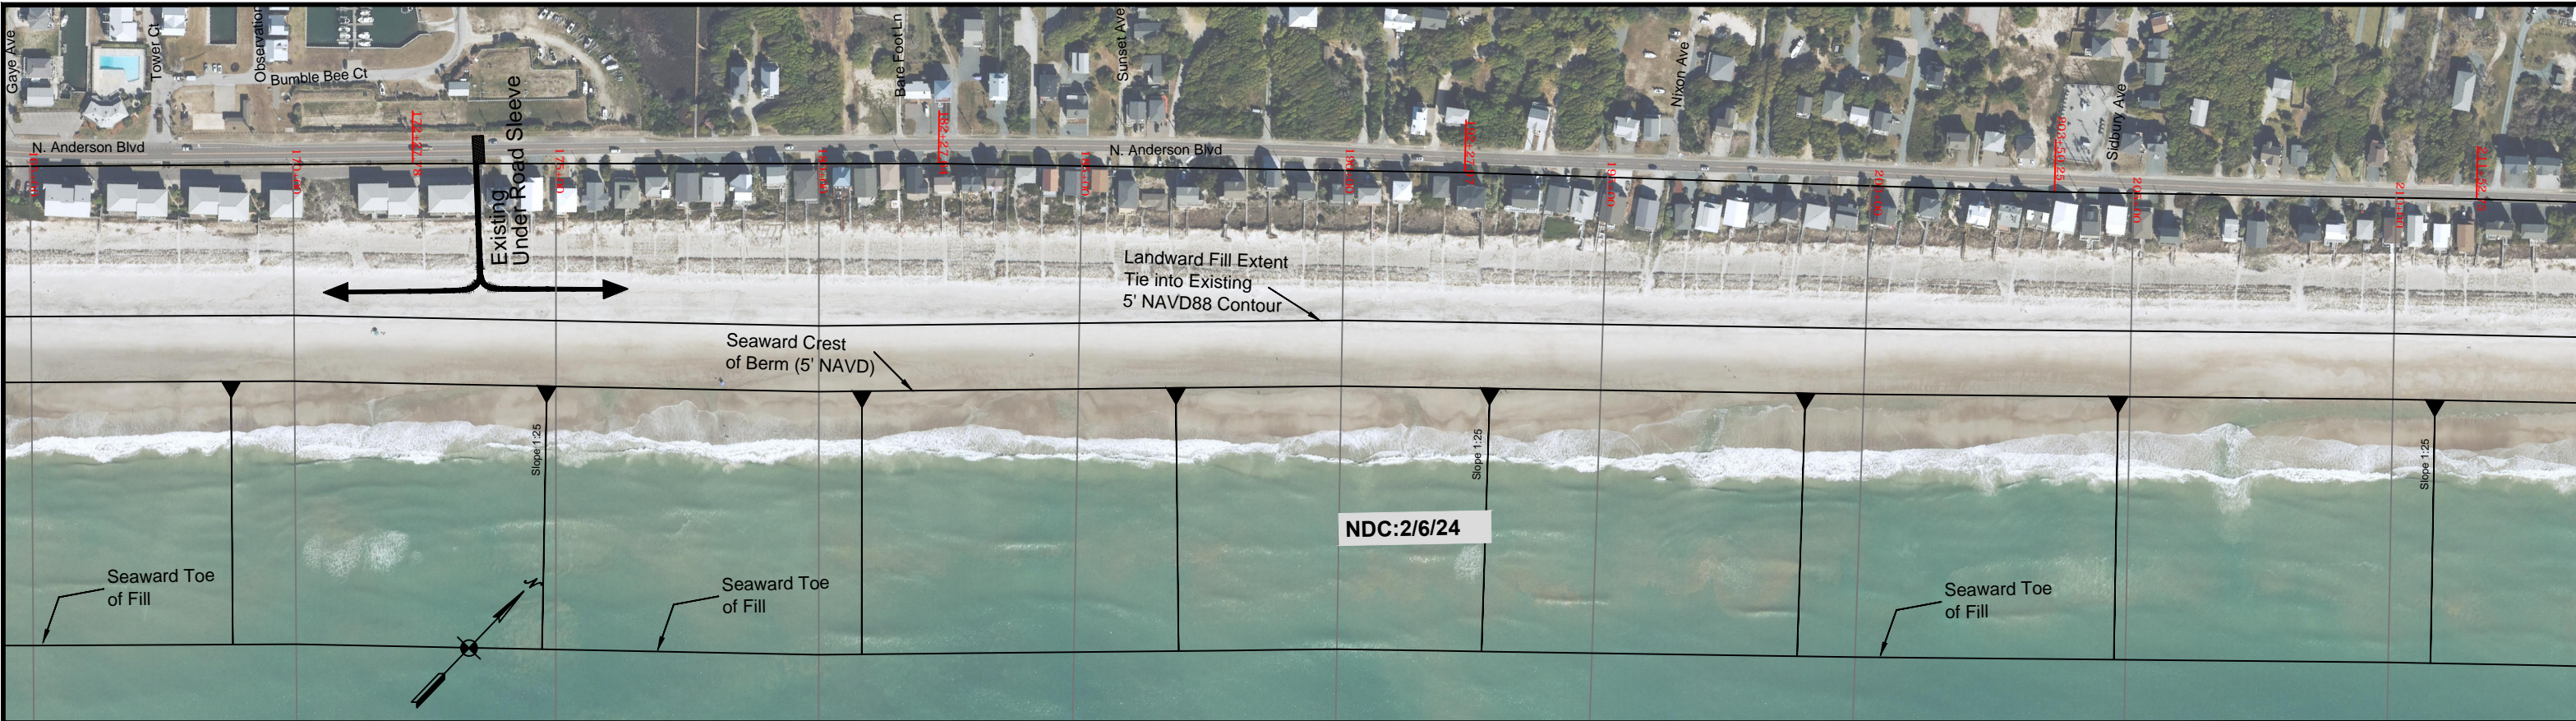

TI Coastal Services, Inc.
387-B N. Green Meadows Drive
Wilmington, NC 28405
910.821.1358

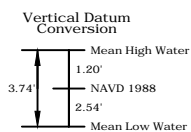


TOWN OF TOPSAIL BEACH

2023/2024 BEACH NOURISHMENT PROJECT
Pender County, North Carolina

Progress Map

Plan View- Beach Stations 165+00 to 239+68

Graphic Scale

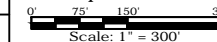

- Notes:
1. Horizontal Datum: NC State Plane - Zone 3200, NAD83, Feet
 2. Vertical Datum: NAVD88, Feet
 3. Dates represent BEST ESTIMATE of beachfill and dredge areas and are subject to change.
 4. Aerial photography performed by TerraLina Mapping Consultants, Inc. on April 13, 2023 and represent conditions at that time.


DWG NAME: Topsail PROGRESS MAPS.dwg

DWG DATE: December 14, 2023

SURVEY DATE: As Shown

SCALE: 1" = 300'

SHEET: 3 OF 6

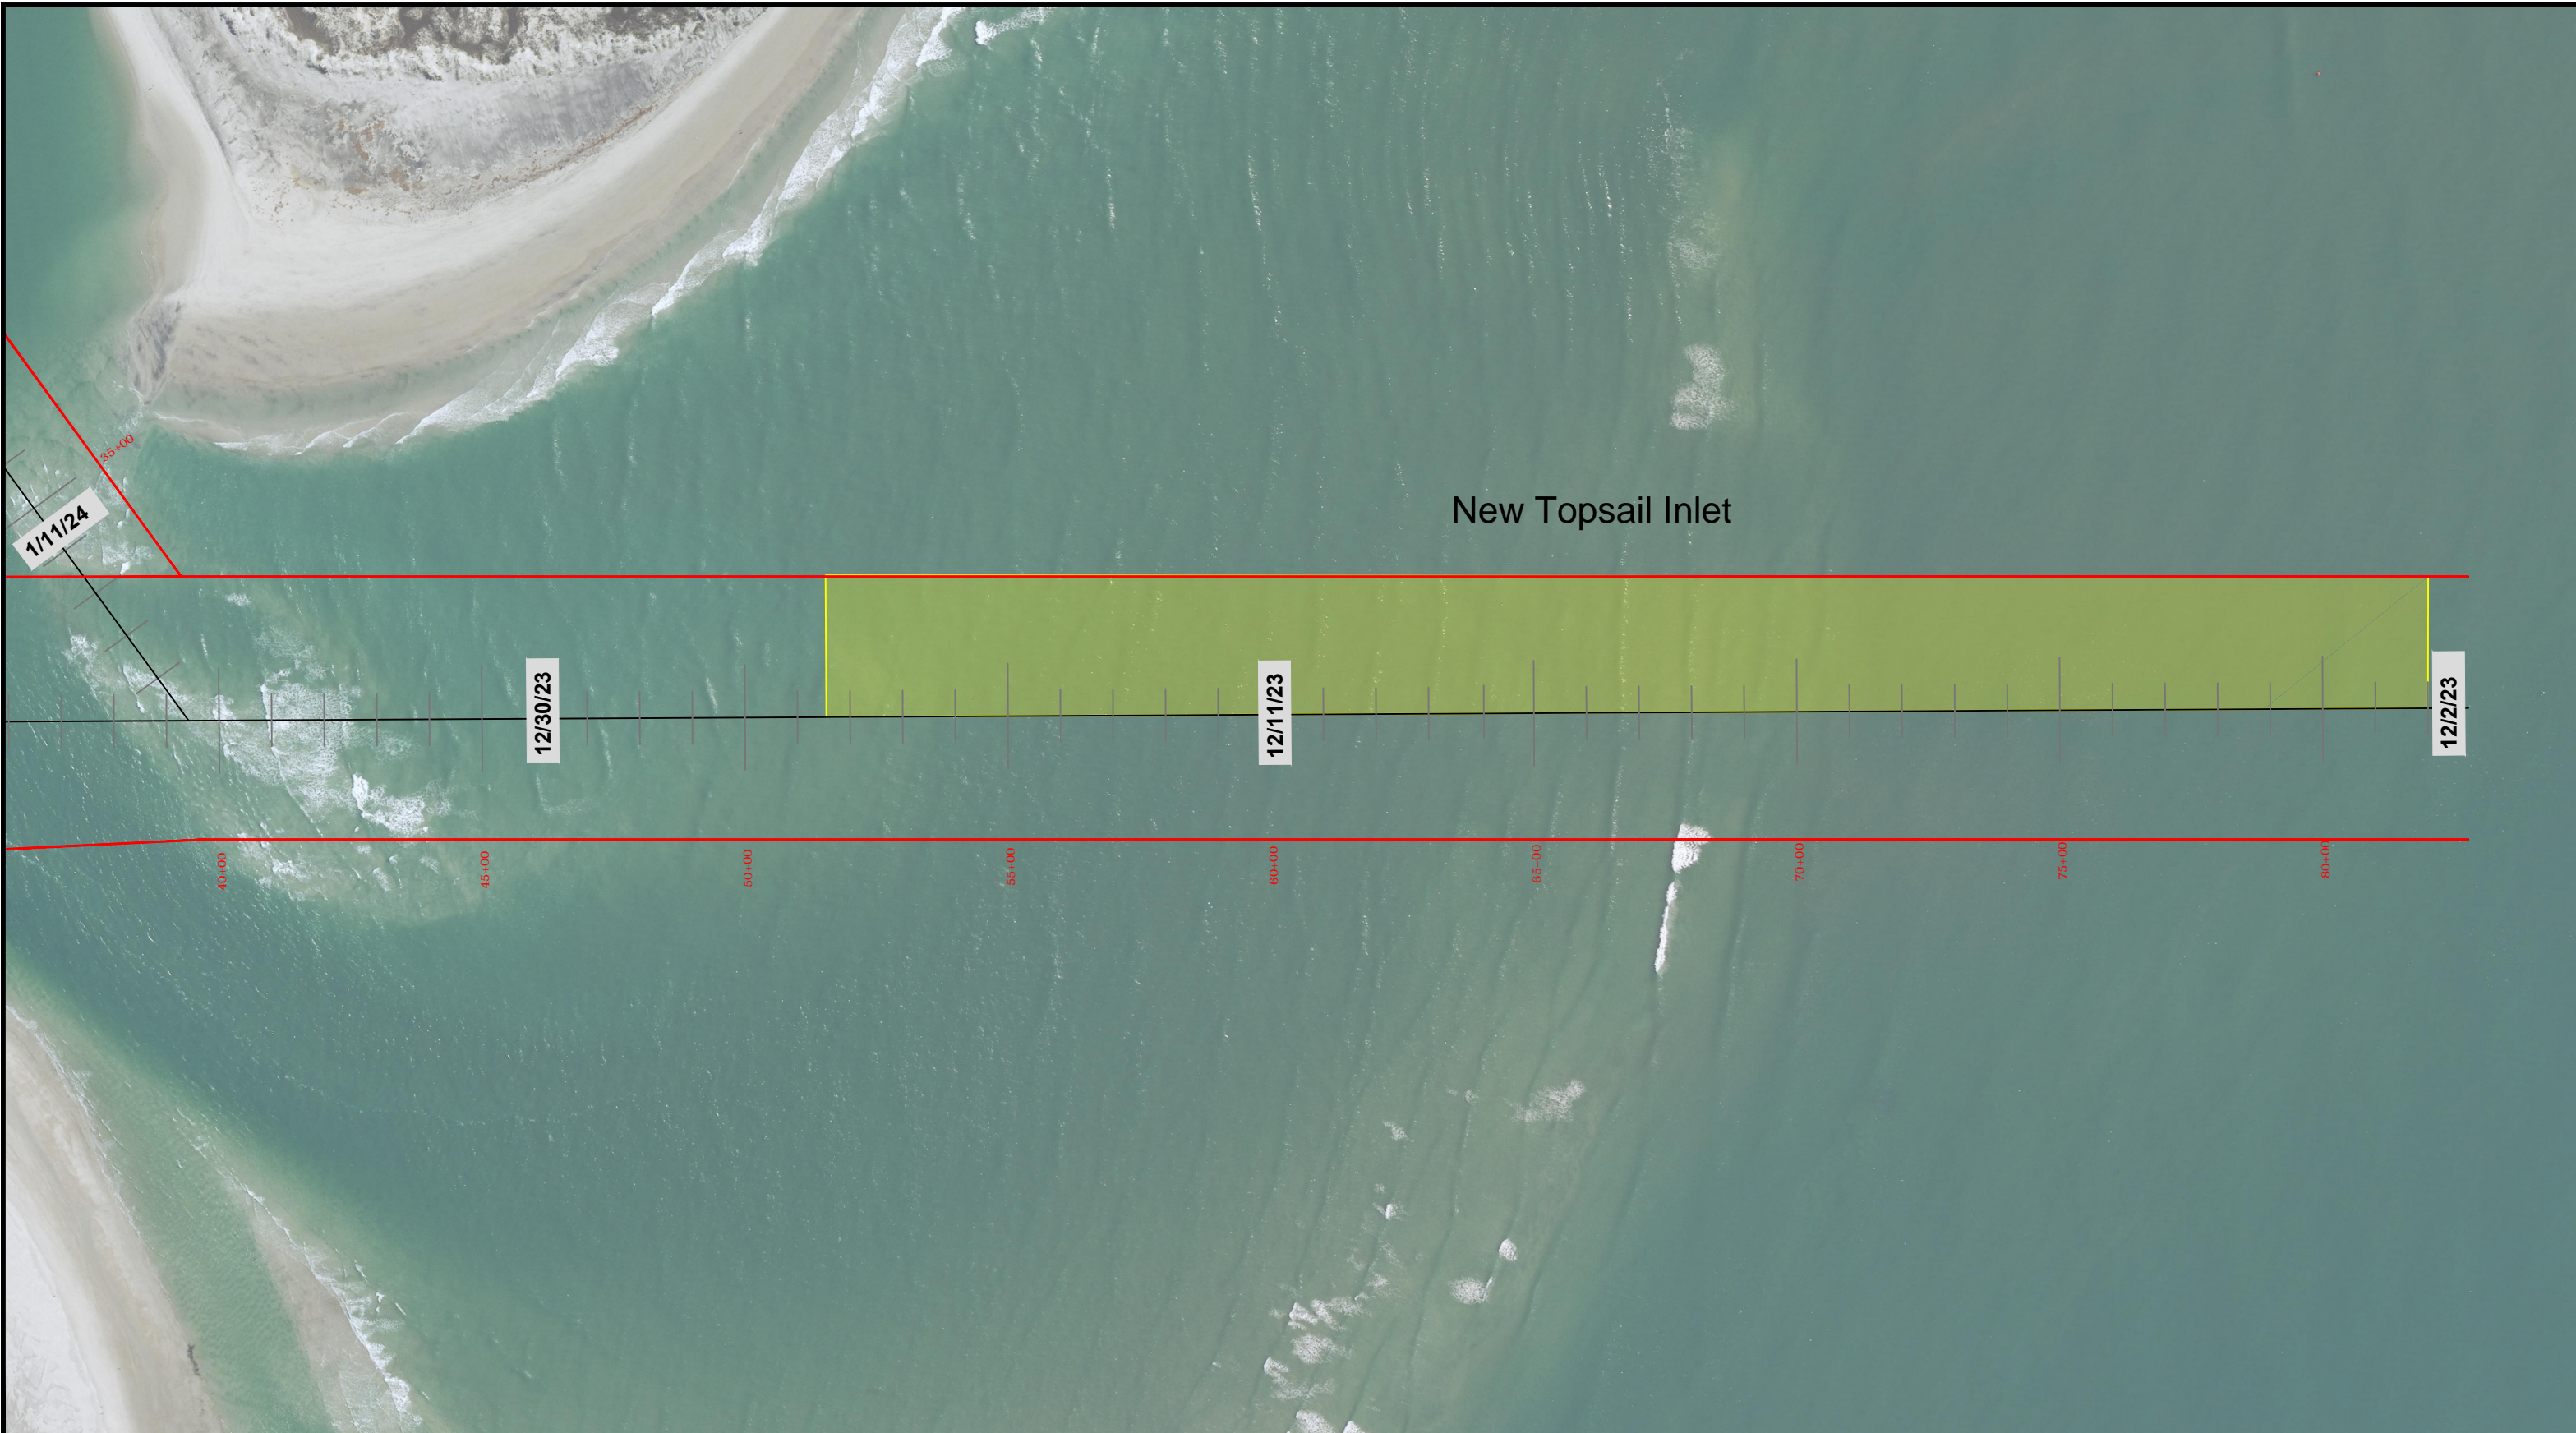

New Topsail Inlet

1/11/24


12/30/23

12/11/23

12/2/23


35+00 40+00 45+00 50+00 55+00 60+00 65+00 70+00 75+00 80+00

TI Coastal Services, Inc.
387-B N. Green Meadows Drive
Wilmington, NC 28405
910.821.1358

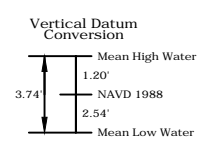



TOWN OF TOPSAIL BEACH
2023/2024 BEACH NOURISHMENT PROJECT
Pender County, North Carolina

Progress Map
Topsail Inlet

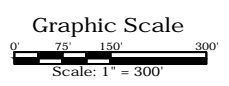

- Notes:
1. Horizontal Datum: NC State Plane - Zone 3200, NAD83, Feet
 2. Vertical Datum: NAVD88, Feet
 3. Dates represent BEST ESTIMATE of beachfill and dredge areas and are subject to change.
 4. Aerial photography performed by TerraLina Mapping Consultants, Inc. on April 13, 2023 and represent conditions at that time.

DWG NAME: Topsail PROGRESS MAPS.dwg	
DWG DATE: December 14, 2023	SURVEY DATE: As Shown
SCALE: 1" = 300'	SHEET: 4 OF 6

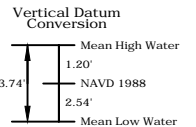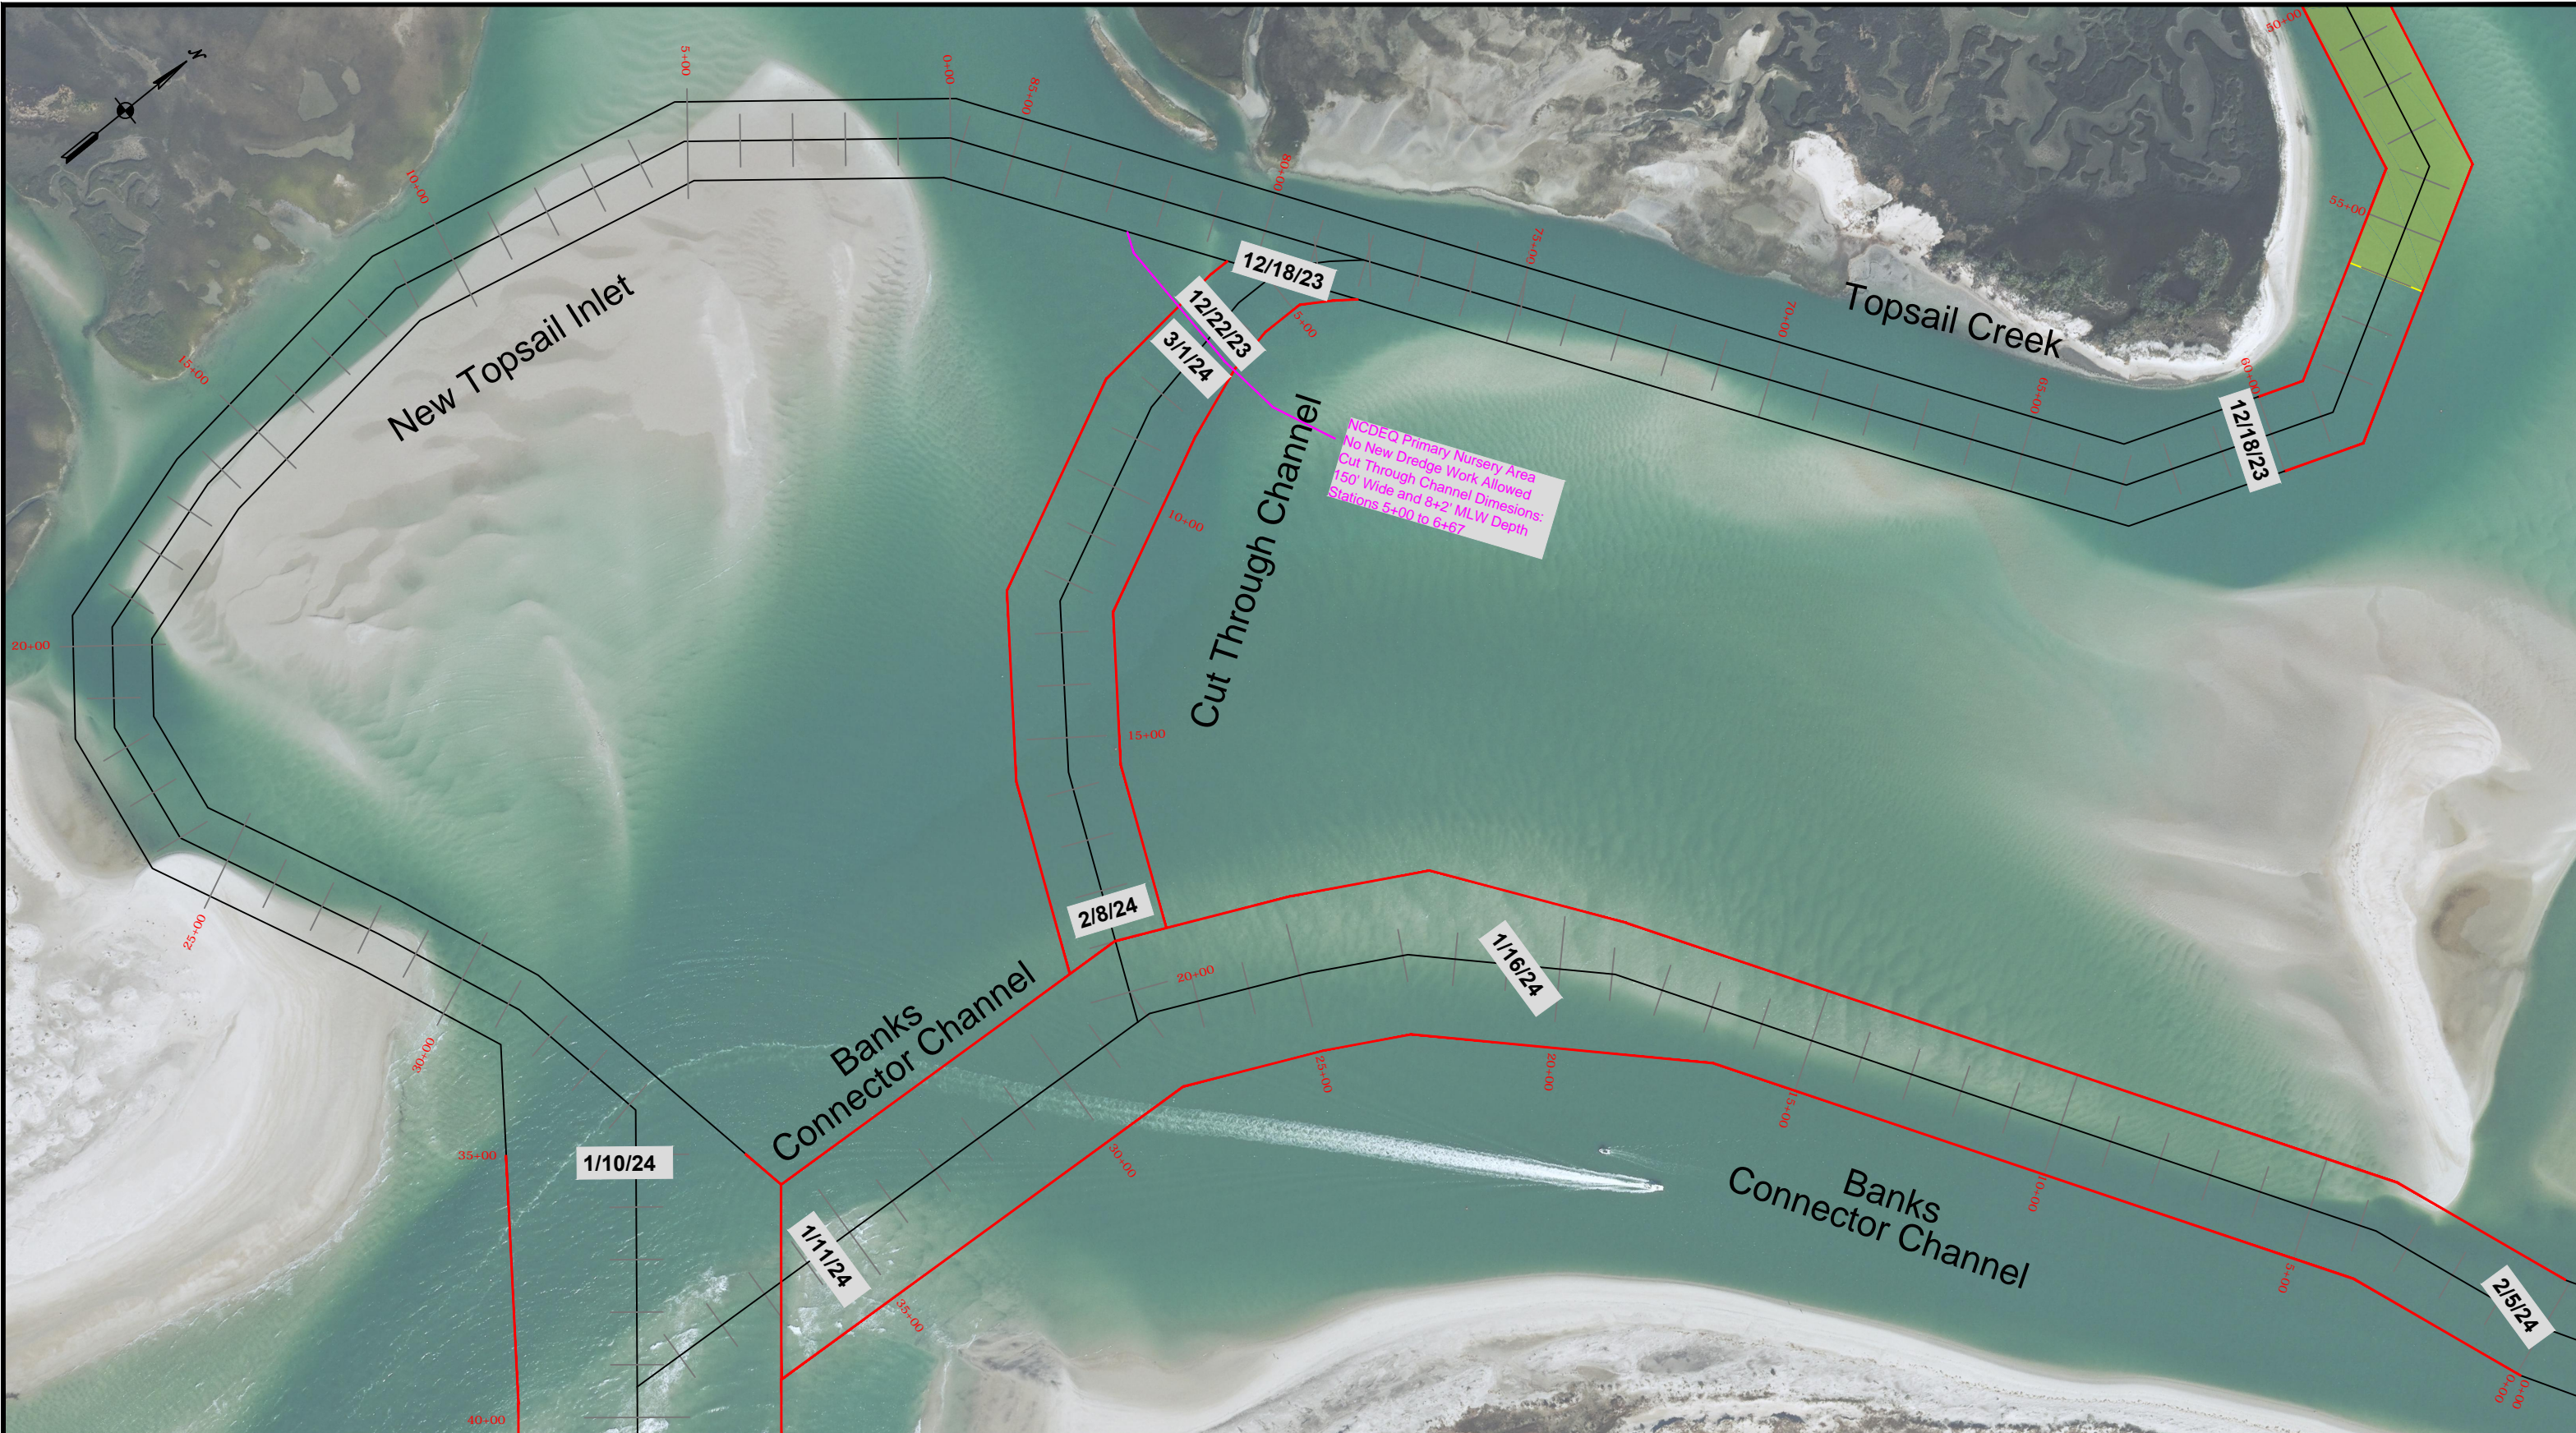


TOWN OF TOPSAIL BEACH

2023/2024 BEACH NOURISHMENT PROJECT
Pender County, North Carolina

Progress Map

Cut Through Channel, Banks Connector Channel & Topsail Inlet 35+00 to 40+00

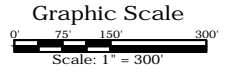


- Notes:
1. Horizontal Datum: NC State Plane - Zone 3200, NAD83, Feet
 2. Vertical Datum: NAVD88, Feet
 3. Dates represent BEST ESTIMATE of beachfill and dredge areas and are subject to change.
 4. Aerial photography performed by TerraLina Mapping Consultants, Inc. on April 13, 2023 and represent conditions at that time.

DWG NAME: Topsail PROGRESS MAPS.dwg	
DWG DATE: December 14, 2023	SURVEY DATE: As Shown
SCALE: 1" = 300'	SHEET: 5 OF 6



TI Coastal Services, Inc.
 387-B N. Green Meadows Drive
 Wilmington, NC 28405
 910.821.1358

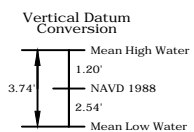


TOWN OF TOPSAIL BEACH

2023/2024 BEACH NOURISHMENT PROJECT
 Pender County, North Carolina

Progress Map

Topsail Creek 41+00 to 60+00

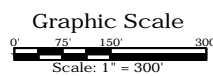

- Notes:
1. Horizontal Datum: NC State Plane - Zone 3200, NAD83, Feet
 2. Vertical Datum: NAVD88, Feet
 3. Dates represent BEST ESTIMATE of beachfill and dredge areas and are subject to change.
 4. Aerial photography performed by TerraLina Mapping Consultants, Inc. on April 13, 2023 and represent conditions at that time.

DWG NAME: Topsail PROGRESS MAPS.dwg

DWG DATE: December 14, 2023

SURVEY DATE: As Shown

SCALE: 1" = 300'

SHEET: 6 OF 6